


1 East
1 : 100

2 North
1 : 100

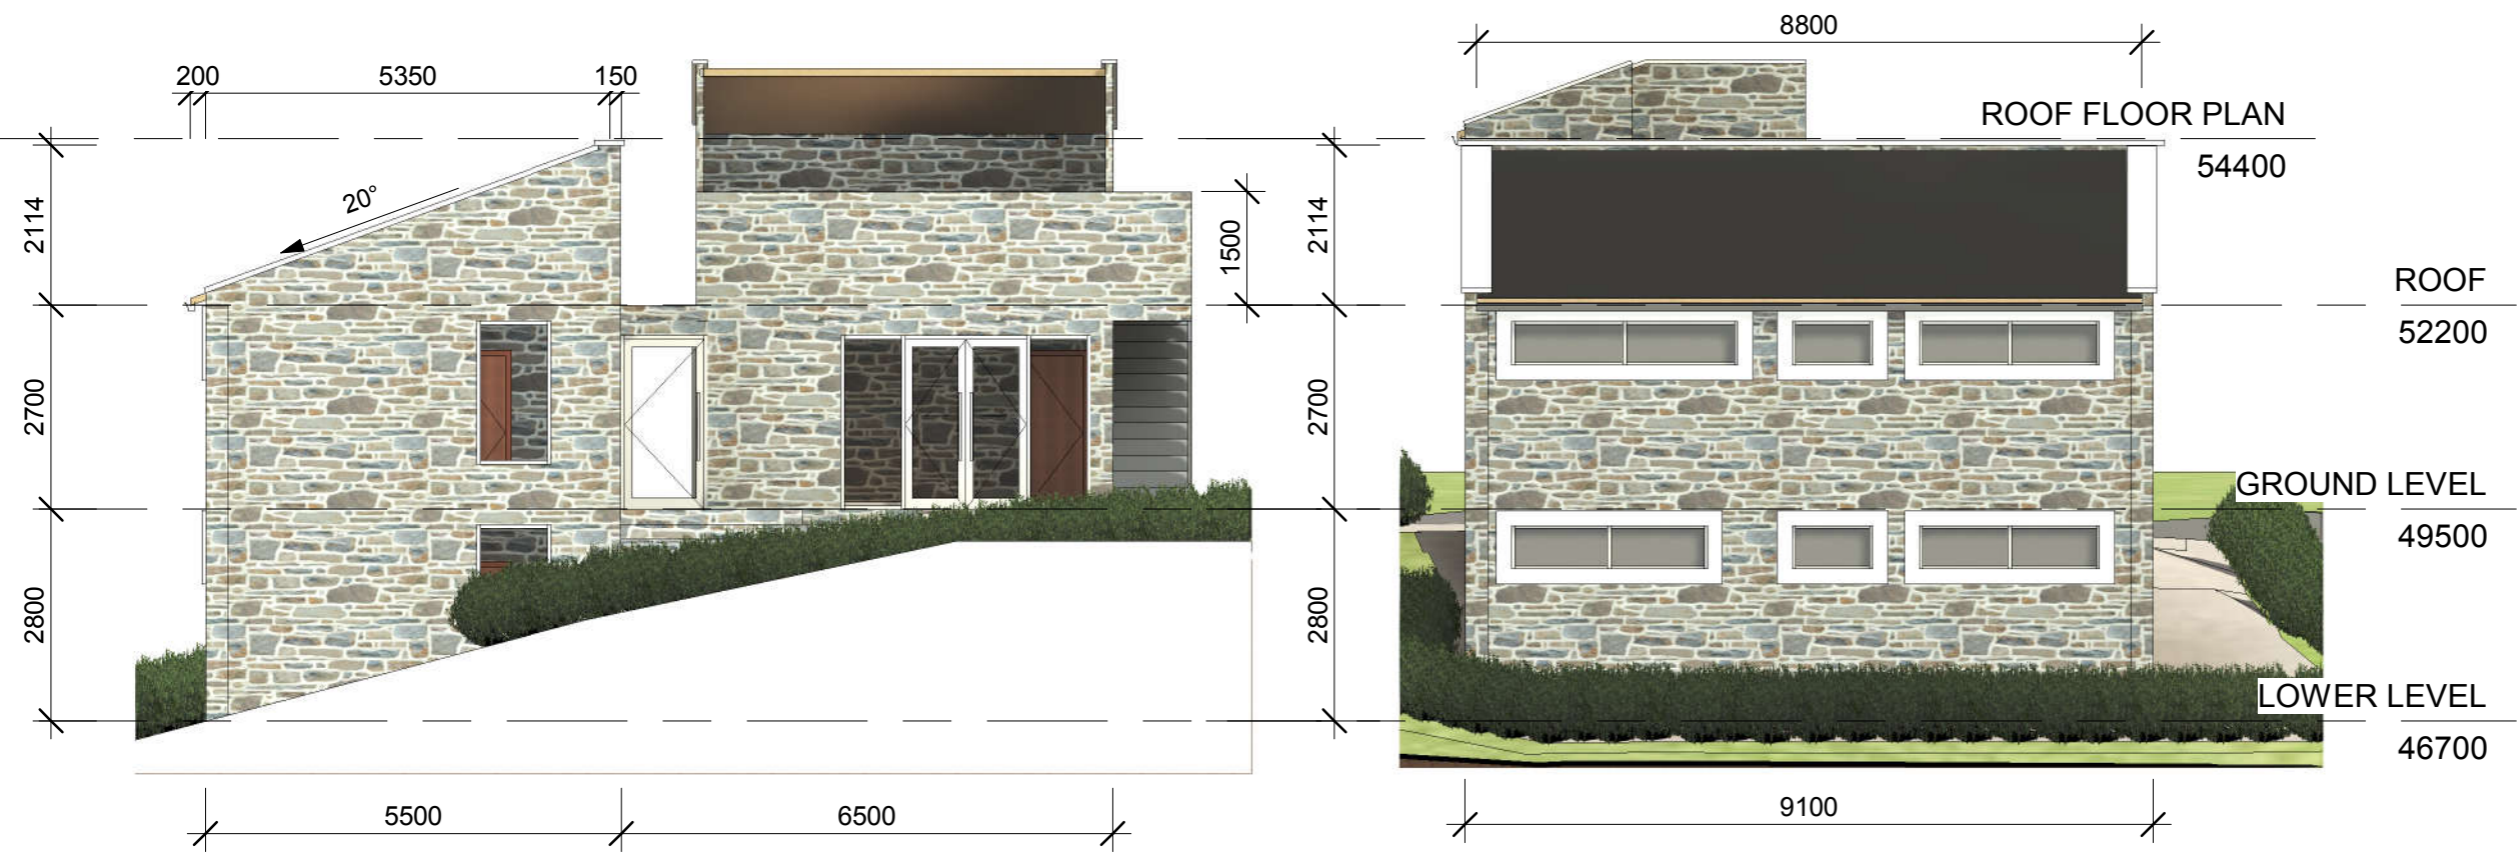

3 South
1 : 100

4 West
1 : 100

SKYE CONSTRUCT LIMITED.

SKYE CONSTRUCT

Pensford, Bristol
BS39 4B

SKYE CONSTRUCT LIMITED
SKYE PROPERTY GROUP LIMITED
3rd Floor
207 Regent Street
London
W1B 3HH
Phone: 07391 606 693
Email: skye.construct.uk@gmail.com
info@skye-property-group.com
Web:
www.skye-property-group.com
www.skyeconstruct.co.uk

scale 1@100	ELEVATIONS
date SEP, 2020	
drawn T.No.	